



Do not scale from drawings unless by agreement with HTA. Use figured dimensions only. Check all dimensions on site prior to commencing the works. Drawing to be read in conjunction with other relevant consultant information.

This drawing is the copyright of HTA Architects Ltd and must not be copied or reproduced in part or in whole, without the express permission of HTA Architects Ltd. Drawing to be read in conjunction with outline specification.

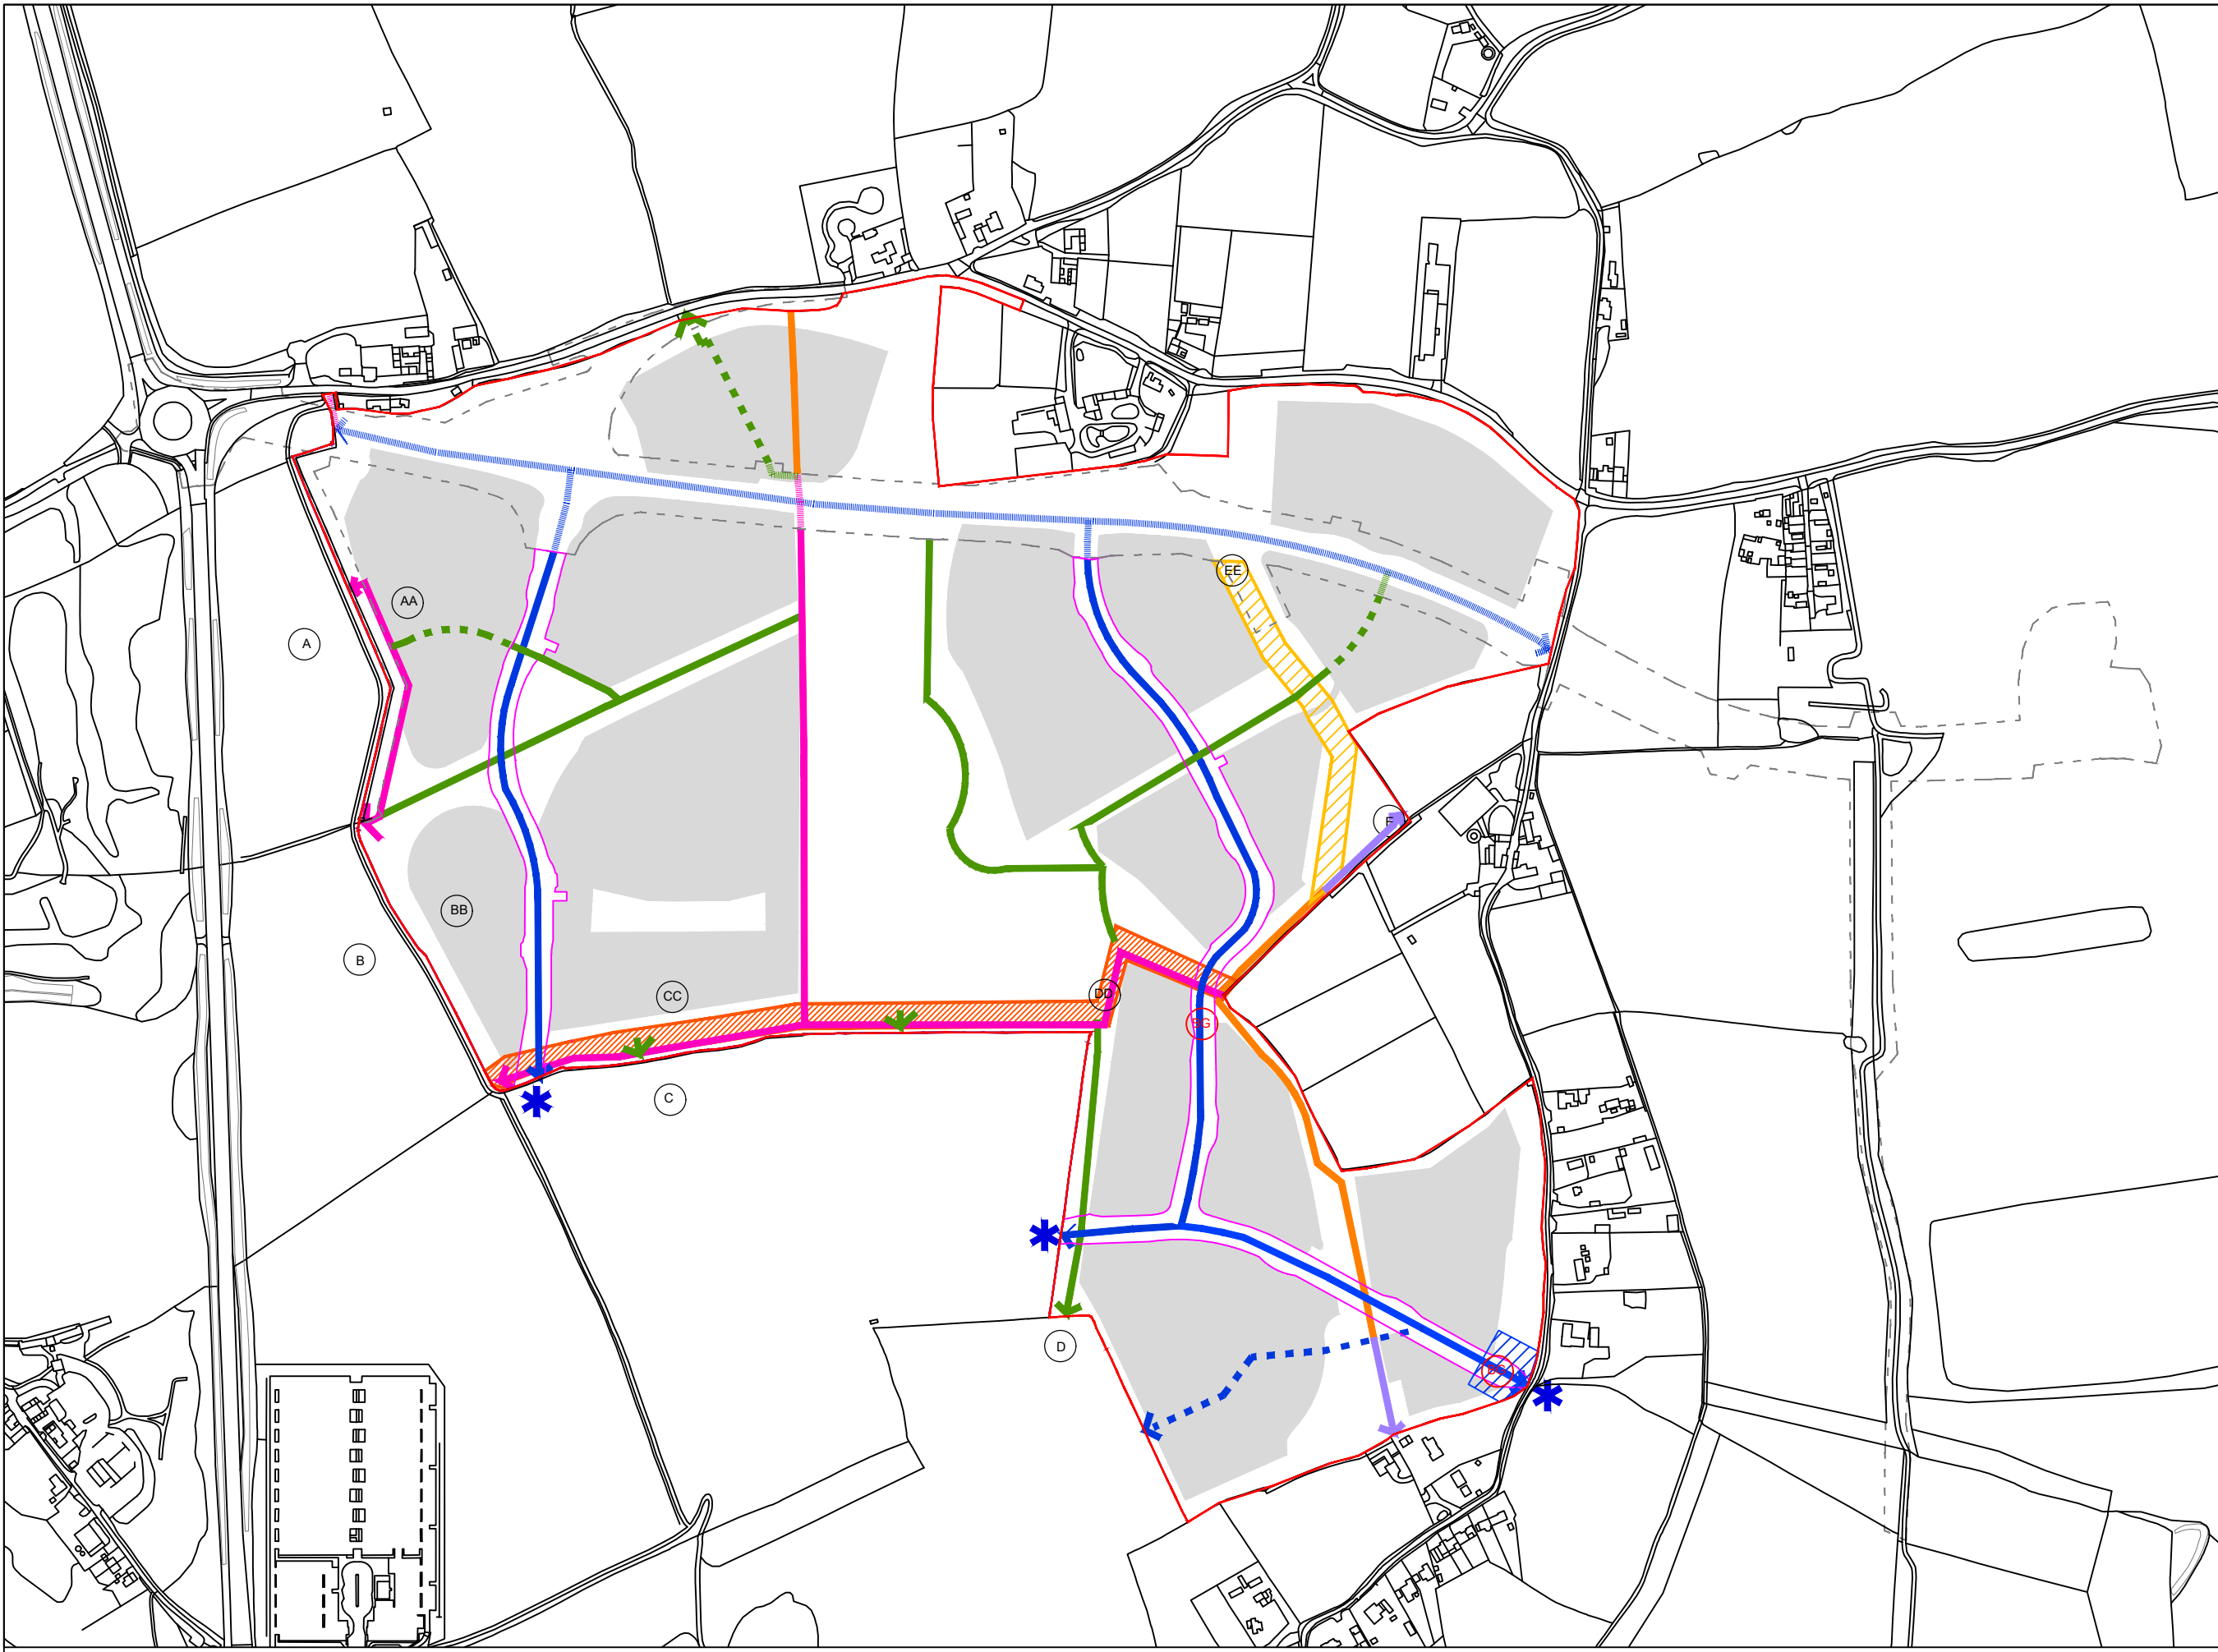

- Northern Radial Distributor Road (NRDR):
 - Detailed Planning Application Boundary
 - Power's Farm Hybrid Application:
 - Outline Planning Application Boundary
 - Powers Farm Hybrid application Primary Roads - see Highways Engineers Drawings for details
 - Heritage Corridor
 - Connection to Primary Road
 - Primary Active Travel Route (shown dotted within NRDR2 application boundary) - see Highways Engineer's Drawings *
 - Primary Active Travel Route - Alignment Indicative
 - Secondary Active Travel Route (shown dotted within NRDR2 application boundary) - see Highways Engineer's Drawings *
 - Secondary Active Travel Route - Alignment Indicative
 - Footpath (Retained PRoW)
 - Footpath (Improved PRoW)
 - Footpath (PRoW upgraded to Secondary Active Travel Route) (shown dotted within NRDR2 application boundary)
 - Land for Public Right of Way Diversion
 - Bus Gate (see Highways engineers drawings for details)
 - Built Development Area
 - Proposed Pedestrian/Cycle Links between A and AA, B and BB, C and CC, D and DD, E and EE
 - Bus gate and primary road connection to OPA2 within the shaded area
- * Routes generally for non-vehicular movement only, although in some limited cases, may run onto streets

-	21.06.22	PHU	Initial Layout	N	17.01.23	ZSV	NRDR boundary updated
A	11.10.22	TRS	Various Amends	O	21.07.23	ZSV	Amends based on planning comments
B	17.10.22	ZSV	Development parcels amended to maintain view corridor between Power's and Peveril's Farm	P	28.07.23	ZSV	Various Amends
C	18.10.22	ZSV	Smaller amends regarding key	Q	31.07.23	ZSV	NRDR boundary amend
D	19.10.22	TRS	Power's & Peveril's Farms added to notes	R	25.08.23	ZSV	Amends following planning comments
E	21.10.22	ZSV	Developable areas amended because of road alignment	S	14.09.23	RPA	Various Amends
F	24.10.22	ZSV	Road alignment and parcel changes amends				
G	28.10.22	ZSV	Road alignment amends				
H	04.11.22	ZSV	Various amends				
I	07.11.22	ZSV	Various amends				
J	08.11.22	ZSV	Minor amends				
K	24.11.22	ZSV	Various amends				
L	11.01.23	ZSV	Active Travel Routes added				
M	12.01.23	ZSV	Active Travel route amends				

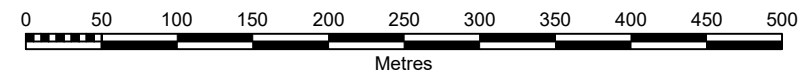

Rev	Date	Drawn	Description
Status: FOR APPROVAL			
Client / project: Powers Farm, Chelmsford			
Drawing title: Parameter Plan Movement and Access			
drawing number: HDL-PFC-HTA-A-PP03	revision: S		
scale (g: A3): 1:5000	originated by: AMD	project number: HDL - PFC	
		105-110 Kentish Town Road, London, NW1 9PX T: 020 7485 8555 www.hta.co.uk	